


Paul H. Keeler
LICENSED LANDSCAPE ARCHITECT
No. 103289
PAUL H
KEELER
STATE OF UTAH
12-17-55
prelim.
801-791-9244

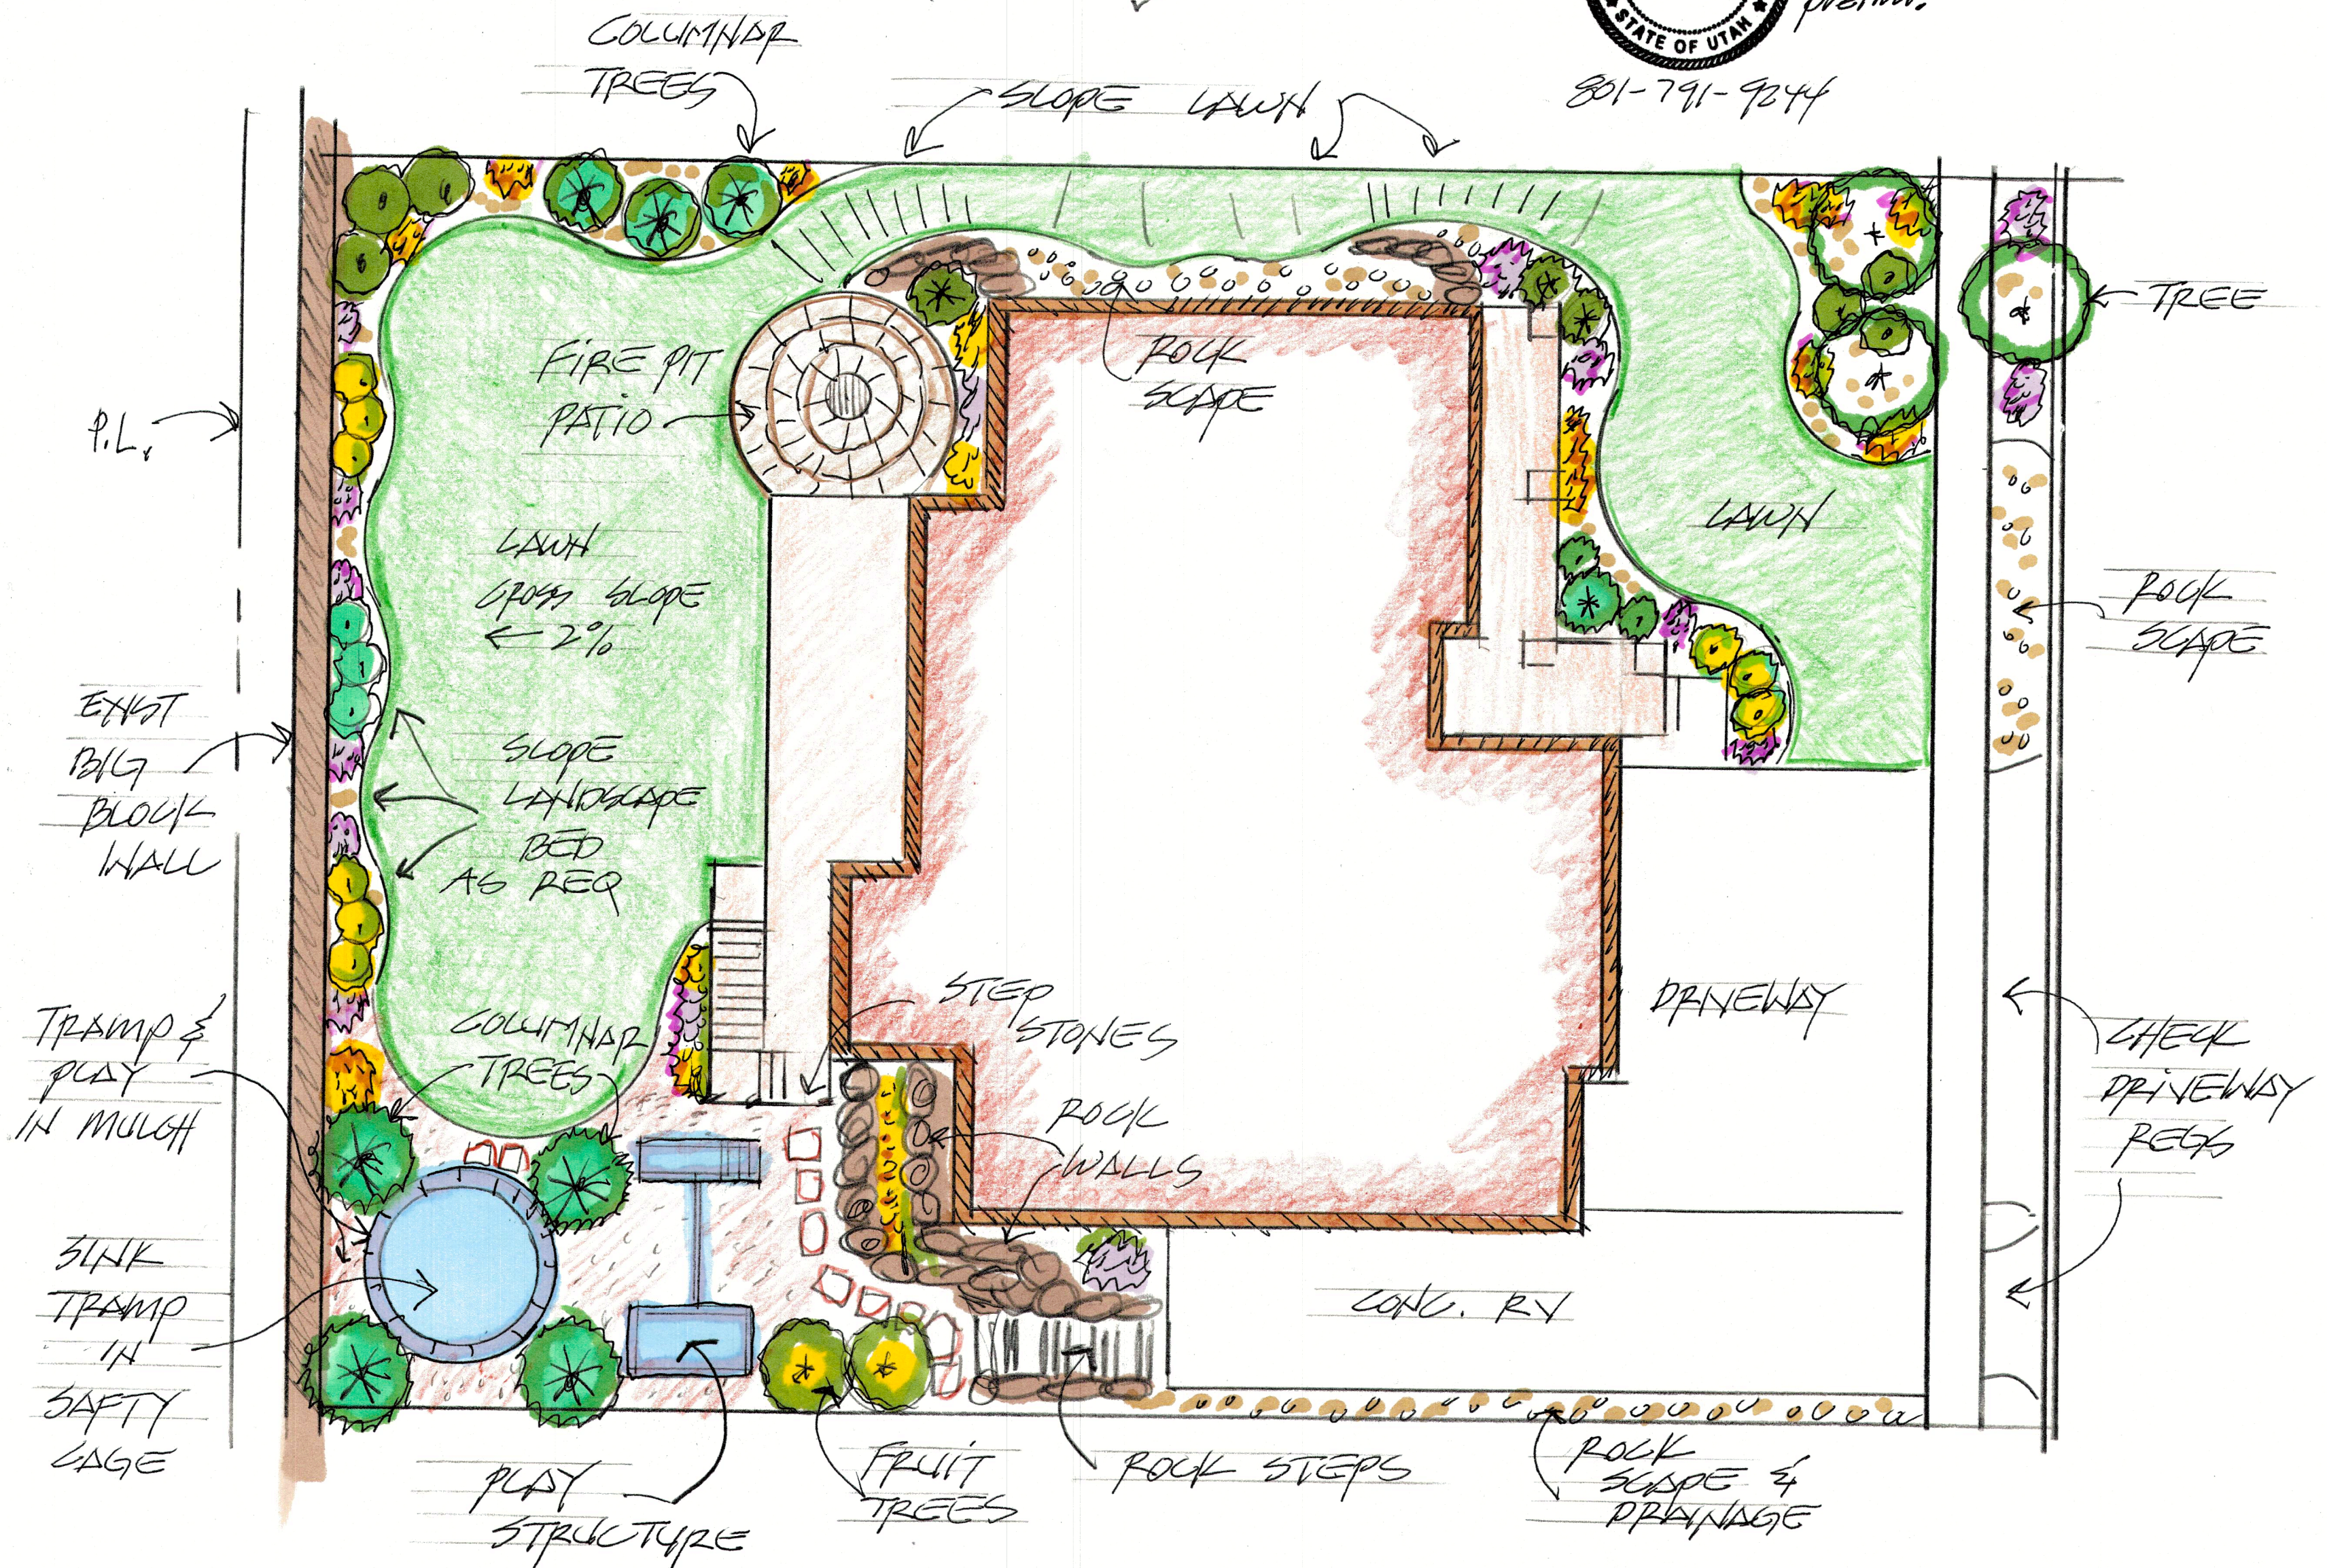

SPENCER STEPHENS CONSTRUCTION
TOMLINSON PARADE HOME