


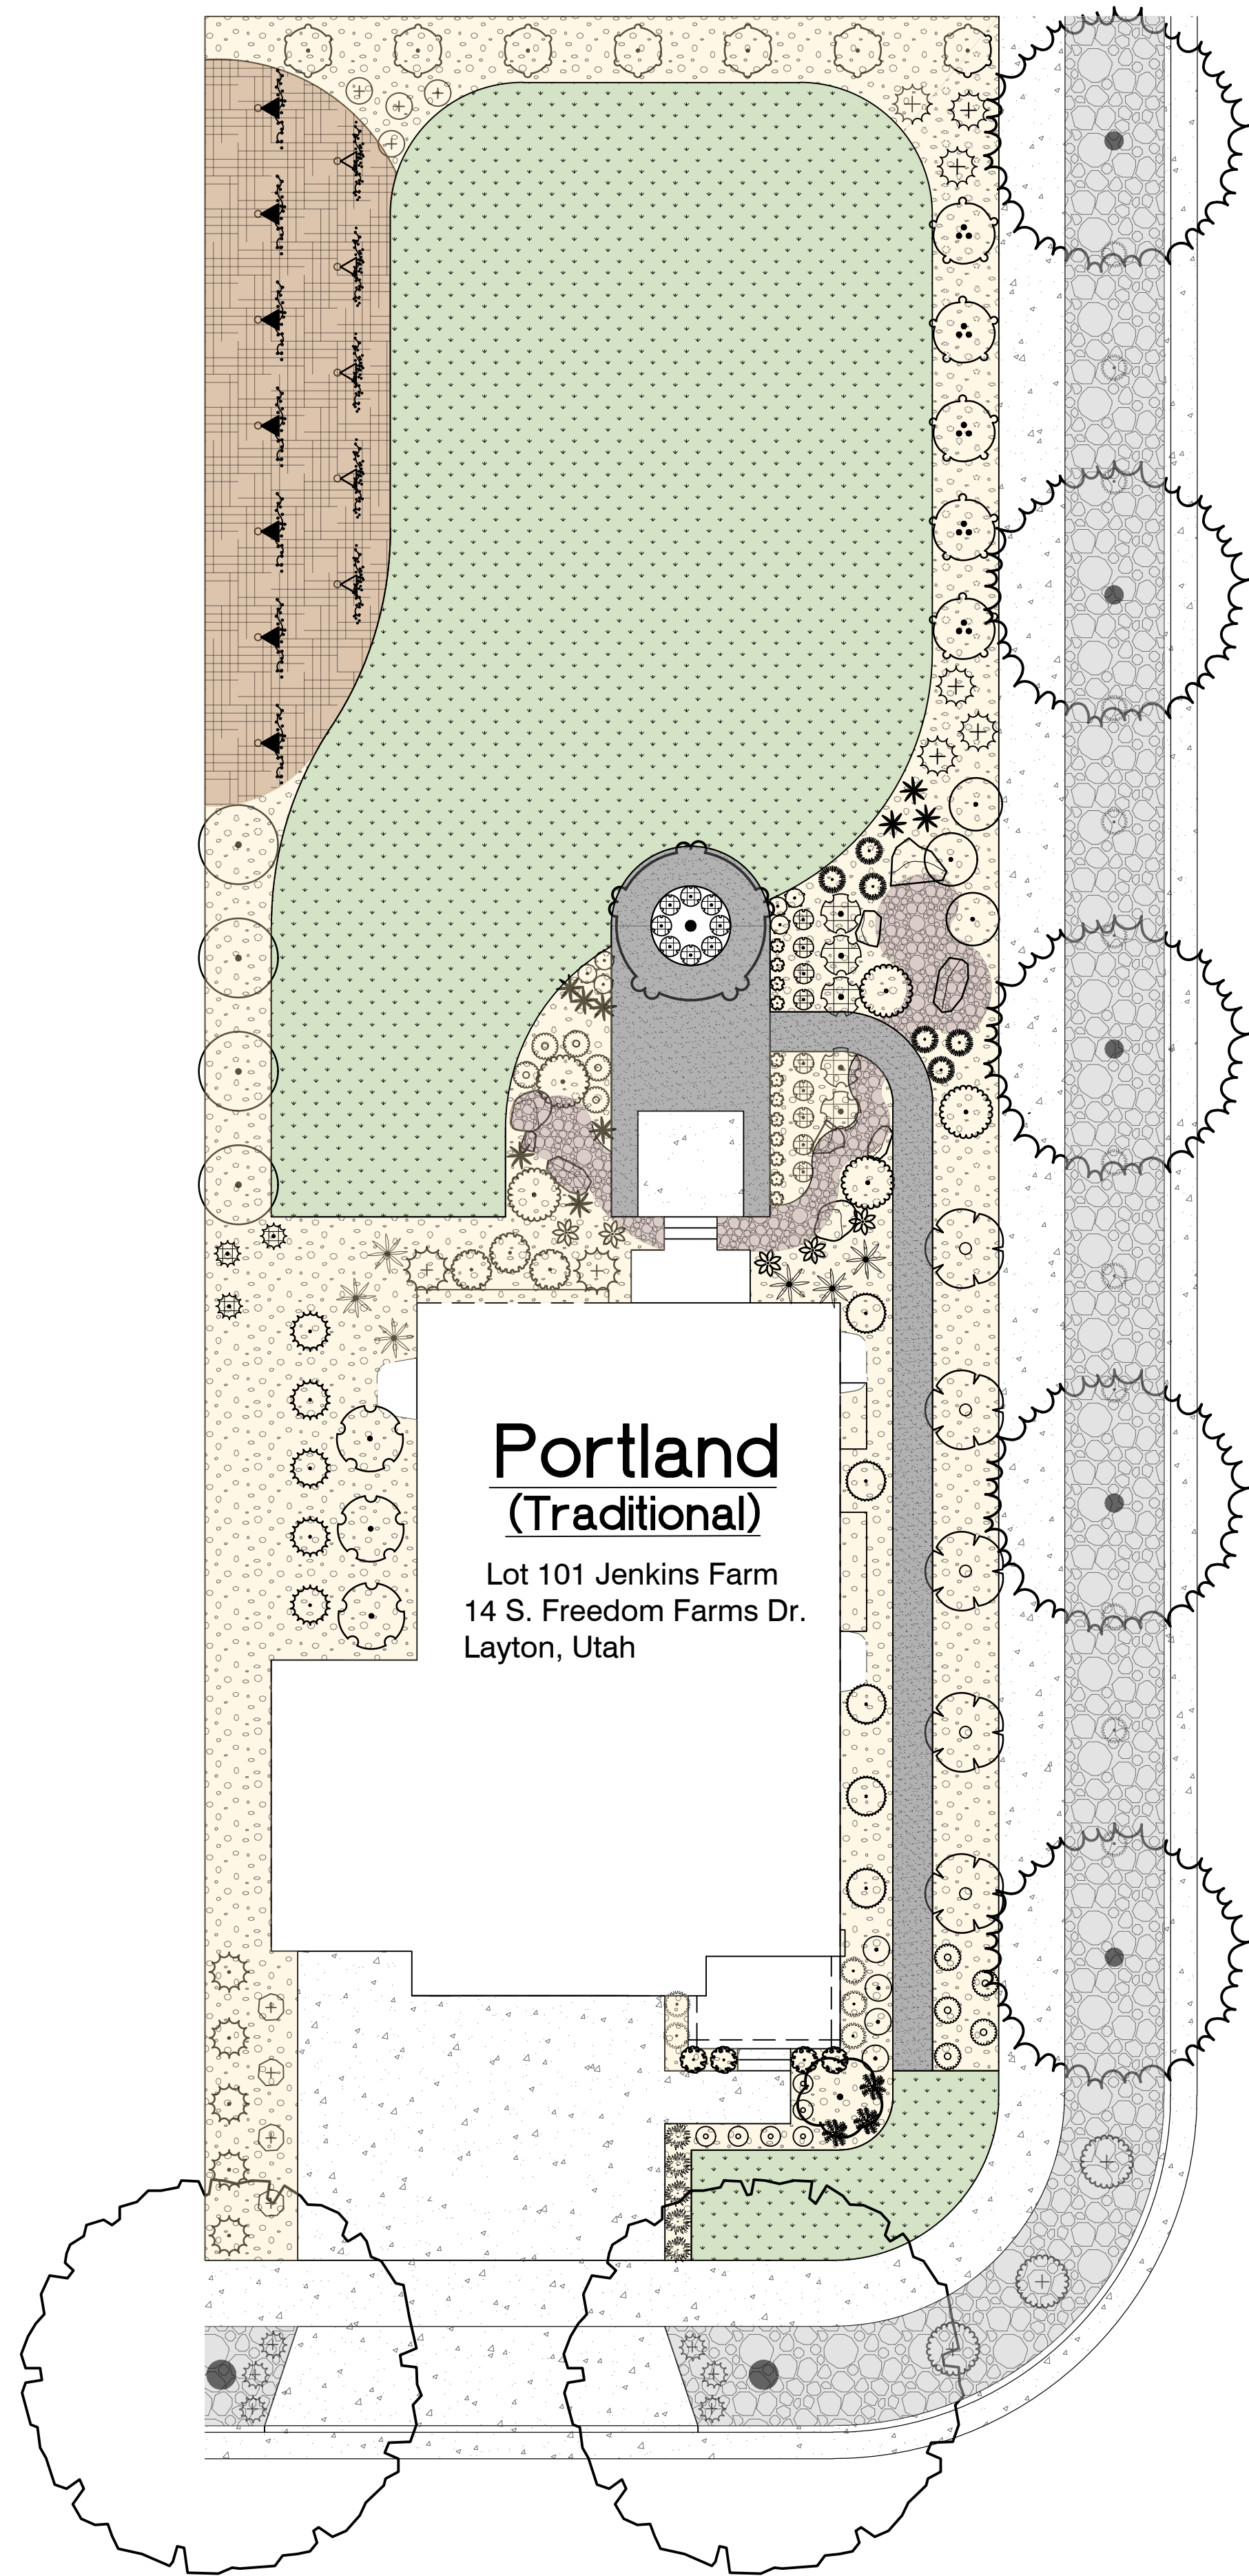

PLANT SCHEDULE LOT 101

| SYMBOL              | CODE    | QTY      | BOTANICAL / COMMON NAME                                                       | SIZE    |
|---------------------|---------|----------|-------------------------------------------------------------------------------|---------|
| TREES               |         |          |                                                                               |         |
|                     | PRU AJS | 1        | Prunus x JFS-KW14™ TM / First Blush Cherry                                    | ---     |
|                     | QUE RO2 | 5        | Quercus robur x bicolor 'Long'™ TM / Regal Prince Oak                         | ---     |
|                     | SYR MI2 | 1        | Syringa patula 'Miss Kim' Tree Form / Miss Kim Korean Lilac                   | 10 gal. |
|                     | ZEL VIL | 2        | Zelkova serrata 'Village Green' / Village Green Japanese Zelkova              | ---     |
| SHRUBS              |         |          |                                                                               |         |
|                     | CAR DAR | 5        | Caryopteris x clandonensis 'Dark Knight' / Dark Knight Bluebeard              | 5 gal.  |
|                     | COR FAR | 3        | Cornus stolonifera 'Farrow' / Arctic Fire® Red Twig Dogwood                   | ---     |
|                     | COT PEK | 4        | Cotoneaster acutifolius / Peking Cotoneaster                                  | ---     |
|                     | HYD LIM | 5        | Hydrangea paniculata 'Limelight' / Limelight Panicle Hydrangea                | 5 gal.  |
|                     | PHY DIA | 3        | Physocarpus opulifolius 'Monlo'™ TM / Diabolo Purple Ninebark                 | 5 gal.  |
|                     | ROS RED | 3        | Rosa x 'Meigalpio'™ TM / Red Drift Groundcover Rose                           | 5 gal.  |
|                     | SPI MAG | 5        | Spiraea x bumalda 'Magic Carpet' / Spirea                                     | ---     |
|                     | SYR MIS | 5        | Syringa patula 'Miss Kim' / Miss Kim Korean Lilac                             | 5 gal.  |
| COLUMNAR SHRUB      |         |          |                                                                               |         |
|                     | JUN BLA | 2        | Juniperus scopulorum 'Blue Arrow' / Blue Arrow Juniper                        | 5 gal.  |
|                     | RHA THB | 7        | Rhamnus frangula 'Columnaris' / Alder Buckthorn                               | 5 gal.  |
|                     | RHA FLB | 5        | Rhamnus frangula 'Fine Line' / Fine Line Buckthorn                            | 5 gal.  |
| EVERGREEN SHRUB     |         |          |                                                                               |         |
|                     | BUX WLE | 4        | Buxus sempervirens 'Woodburn Select' / Woodburn Select Common Boxwood         | ---     |
|                     | BUX GRV | 3        | Buxus x 'Green Velvet' / Green Velvet Boxwood                                 | 5 gal.  |
|                     | PIN SLM | 5        | Pinus mugo 'Slowmound' / Mugo Pine                                            | ---     |
| PARK STRIP          |         |          |                                                                               |         |
|                     | PAN SHD | 12       | Panicum virgatum 'Shenandoah' / Shenandoah Switch Grass                       | 1 gal.  |
|                     | SAL MAN | 6        | Salvia nemorosa 'May Night' / May Night Sage                                  | 1 gal.  |
| GRASSES             |         |          |                                                                               |         |
|                     | CAL KAR | 6        | Calamagrostis x acutiflora 'Karl Foerster' / Karl Foerster Feather Reed Grass | 1 gal.  |
|                     | HEL SAP | 3        | Helictotrichon sempervirens 'Sapphire' / Sapphire Blue Oat Grass              | 1 gal.  |
|                     | MIS PU2 | 6        | Miscanthus purpurascens / Flame Grass                                         | 1 gal.  |
|                     | NAS TEN | 6        | Nassella tenuissima / Mexican Feather Grass                                   | 1 gal.  |
|                     | PEN HAM | 5        | Pennisetum alopecuroides 'Harneln' / Harneln Fountain Grass                   | 1 gal.  |
| GRASSES FULL SUN    |         |          |                                                                               |         |
|                     | PAN VI3 | 5        | Panicum virgatum 'Shenandoah' / Shenandoah Switch Grass                       | 1 gal.  |
| PERENNIALS          |         |          |                                                                               |         |
|                     | ALL MIL | 6        | Allium x 'ALLMIG1' / Millenium Ornamental Onion                               | 1 gal.  |
|                     | CER YOY | 3        | Cerastium tomentosum 'Yo Yo' / Yo Yo Snow In Summer                           | 1 gal.  |
|                     | ECH CHE | 4        | Echinacea x 'Cheyenne Spirit' / Cheyenne Spirit Coneflower                    | 1 gal.  |
|                     | ECH PEP | 3        | Echinacea x 'Purple Emperor' / Purple Emperor Coneflower                      | 1 gal.  |
|                     | LAV VDI | 6        | Lavandula angustifolia 'Big Time White' / Big Time White English Lavender     | ---     |
|                     | LAV KER | 17       | Lavandula angustifolia 'Kerlavangem' / Sweet Romance® English Lavender        | ---     |
|                     | LAV SU6 | 12       | Lavandula angustifolia 'SuperBlue' / SuperBlue English Lavender               | 1 gal.  |
|                     | LAV IXV | 5        | Lavandula x intermedia 'Tesseract' / Sensational!® Lavendin                   | ---     |
|                     | RUD PRA | 4        | Rudbeckia hirta 'Prairie Sun' / Prairie Sun Black-eyed Susan                  | 1 gal.  |
|                     | VER PCS | 6        | Veronica spicata 'Perfectly Picasso' / Perfectly Picasso Spike Speedwell      | ---     |
|                     | VIT VAE | 5        | Vitis vinifera 'Vanessa' / Vanessa Grape                                      | ---     |
|                     | VIT JUP | 7        | Vitis x 'Jupiter' / Jupiter Grape                                             | ---     |
| PERENNIALS FULL SUN |         |          |                                                                               |         |
|                     | COR MOO | 4        | Coreopsis x 'Moonbeam' / Moonbeam Tickseed                                    | 1 gal.  |
|                     | GAU LIN | 10       | Gaura lindheimeri / Gaura                                                     | 1 gal.  |
|                     | PEN DAR | 5        | Penstemon x 'Dark Towers' / Dark Towers Beardtongue                           | 1 gal.  |
| SOD/SEED            |         |          |                                                                               |         |
|                     |         | 3,203 sf | Poa pratensis / Kentucky Bluegrass                                            | sod     |

REFERENCE NOTES SCHEDULE LOT 101

| SYMBOL                   | CODE     | DESCRIPTION                              | QTY      | DETAIL |
|--------------------------|----------|------------------------------------------|----------|--------|
|                          | 6        | Topsoil                                  | 3,204 sf |        |
| 32 EXTERIOR IMPROVEMENTS |          |                                          |          |        |
|                          | 32-15-01 | Coyote Blend Crusher Fines Pathway       | 261 sf   | /      |
|                          | 32-15-02 | Coyote Blend Crusher Fines Activity Area | 228 sf   | /      |
| PLANTING ACCESSORIES     |          |                                          |          |        |
|                          | 32-94    | Metal Edging                             | 520 lf   | /      |
|                          | 32-95-08 | Bark Mulch SD7                           | 698 sf   | /      |
| ROCK                     |          |                                          |          |        |
|                          | K-101    | 2-4" Coyote Blend Crushed SD6            | 1,558 sf | /      |
|                          | K-102    | 1" Bonniville Blend                      | 2,815 sf | /      |
|                          | K-105    | 2-8" Canadian Blend                      | 173 sf   | /      |

CONCEPT GRAPHICS SCHEDULE

|  |                   |
|--|-------------------|
|  | LANDSCAPE AREA    |
|  | Takeoff: 9,177 sf |
|  | SOD AREA          |
|  | Takeoff: 3,204 sf |

General Notes

|     |                |            |
|-----|----------------|------------|
|     |                |            |
| 1   | DESCRIPTION    | YYYY/MM/DD |
| No. | Revision/Issue | Date       |

TruCo Services

4640 South Commerce Dr.  
Murray, Utah 84107  
(385) 441-1063  
Justin.moote@trucoervices.com

Jenkins Farm Lot 101

14 S. Freedom Farms Dr.  
Layton, Utah

|                    |                               |
|--------------------|-------------------------------|
| Project<br>Lot 101 | Sheet<br>SHEET<br>DESCRIPTION |
| Date<br>2026       | L1                            |
| Scale<br>1" = 10'  |                               |