


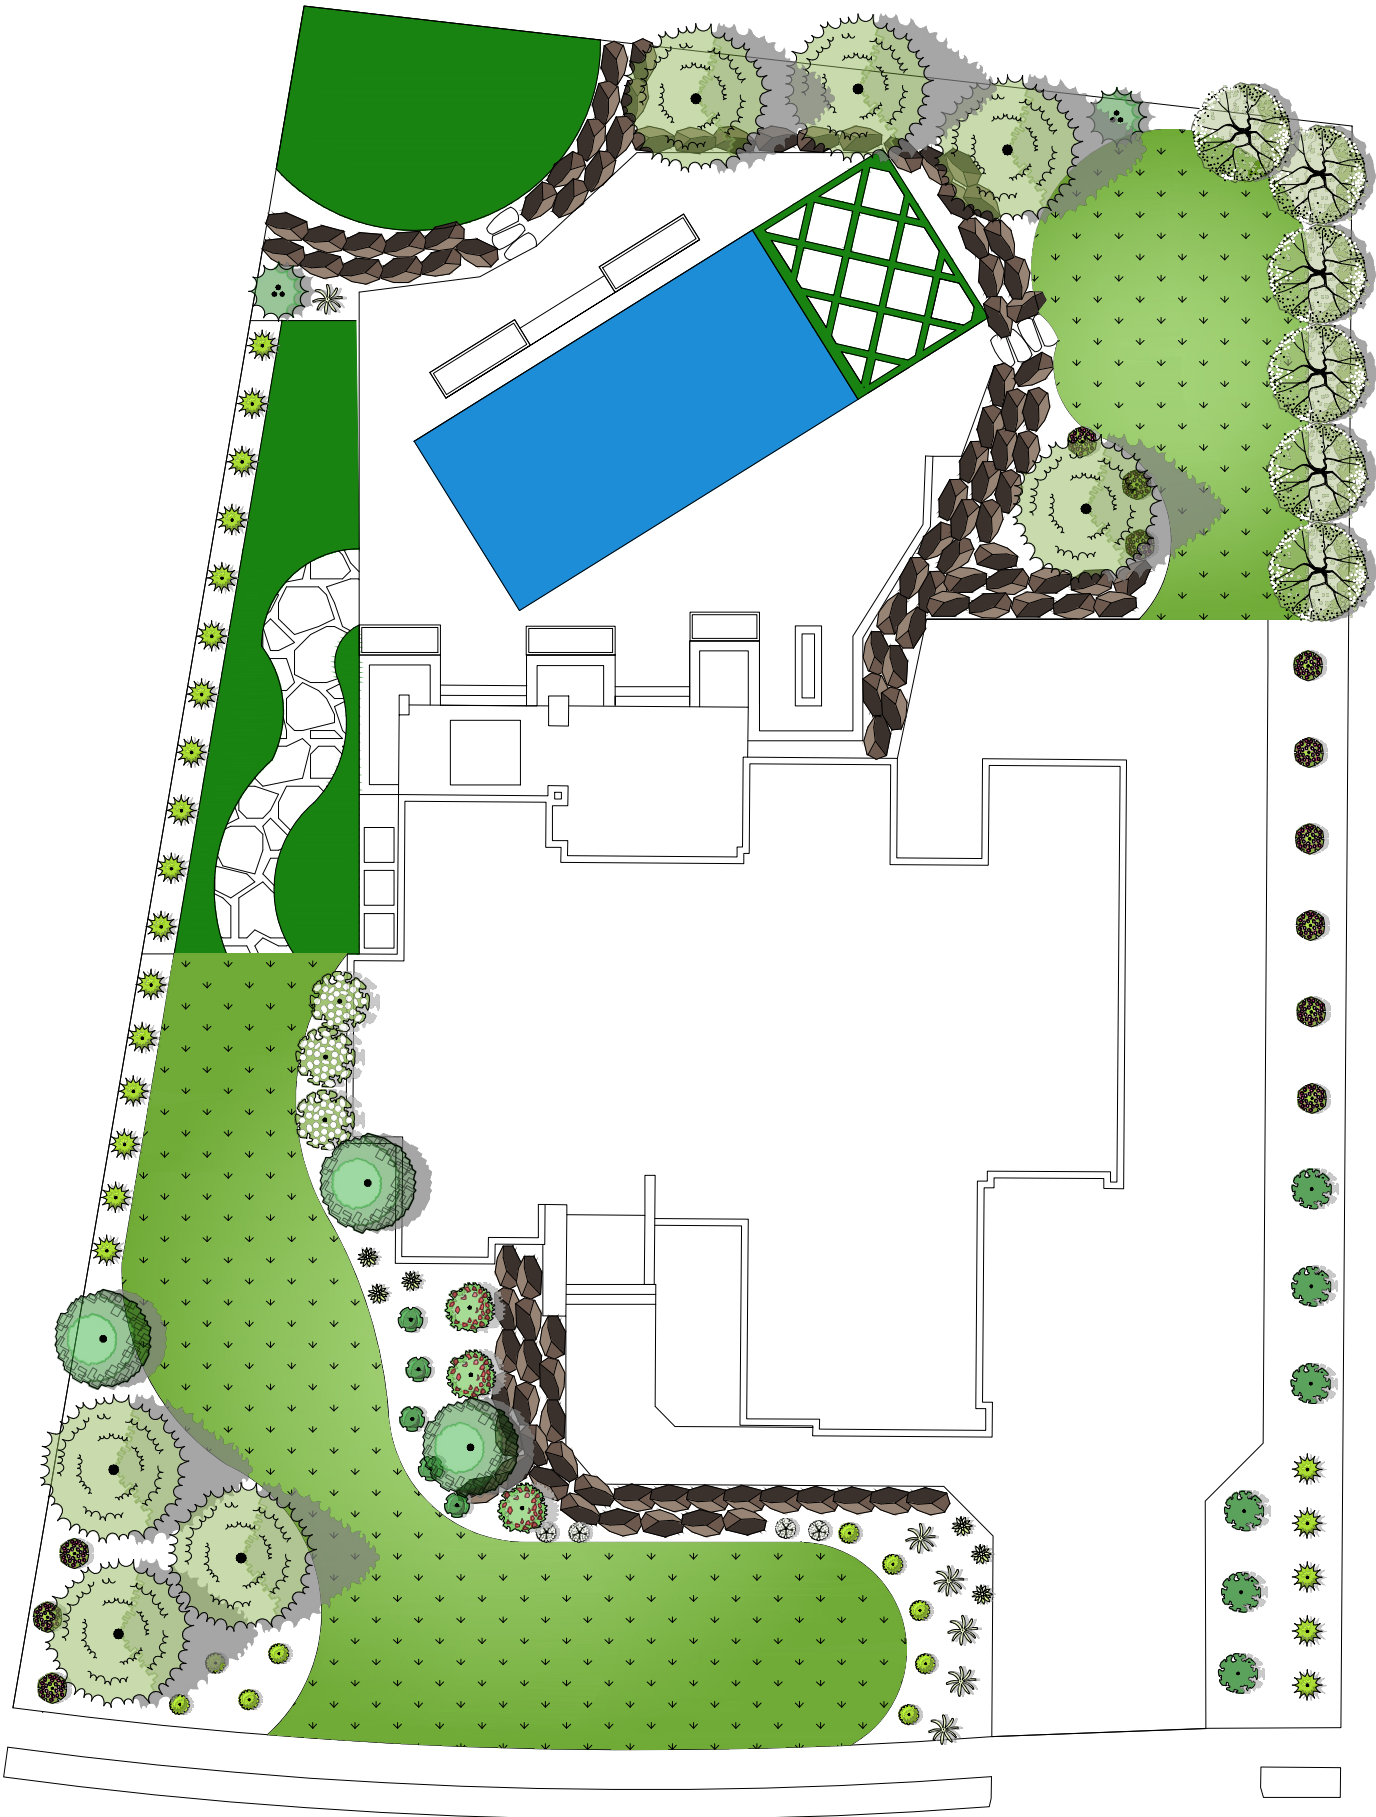

PLANT SCHEDULE

<u>SYMBOL</u>	<u>CODE</u>	<u>BOTANICAL / COMMON NAME</u>	<u>SIZE</u>	<u>QTY</u>	
TREES					
	PIC DEN	Picea glauca 'Densata' / Black Hills White Spruce	8' Ht.	7	
	PIC PE4	Picea glauca 'Pendula' / Weeping White Spruce	6' Ht.	2	
	POP ERC	Populus tremuloides 'Erecta' / Columnar Quaking Aspen	2" Cal.	6	
	QUE OXS	Quercus x bimundorum 'Crimschmidt' / Crimson Spire™ Oak	2" Cal.	3	
SHRUBS					
	ABE BGI	Abelia x grandiflora 'SMNAGBT' / Poco Loco® Glossy Abelia	5 gal	12	
	COR KE2	Cornus sericea 'Kelseyi' / Kelseyi Dogwood	1 gal	5	
	LEU SCP	Leucanthemum x superbum 'Snowcap' / Snowcap Shasta Daisy	1 gal	4	
	PIC LIT	Picea abies 'Little Gem' / Little Gem Norway Spruce	5 gal	9	
	PIN PU6	Pinus mugo 'Pumilio' / Dwarf Mugo Pine	5 gal	6	
	PRU OTT	Prunus laurocerasus 'Otto Luyken' / Otto Luyken English Laurel	5 gal	3	
	WEI RED	Weigela florida 'Red Prince' / Red Prince Weigela	5 gal	3	
GRASSES					
	CAL KAR	Calamagrostis x acutiflora 'Karl Foerster' / Feather Reed Grass	1 gal	22	
	PEN HAM	Pennisetum alopecuroides 'Hameln' / Hameln Dwarf Fountain Grass	1 gal	6	
ANNUALS/PERENNIALS					
	HEM ORO	Hemerocallis x 'Stella de Oro' / Stella de Oro Daylily	1 gal	6	
<u>SYMBOL</u>	<u>CODE</u>	<u>BOTANICAL / COMMON NAME</u>	<u>SIZE</u>	<u>SPACING</u>	<u>QTY</u>
SOD/SEED					
	POA PRA	Poa pratensis / Kentucky Bluegrass	sod		3,295 sf

OFFICE NAME
PANTHUS DESIGN
1000 N. 1000 E.
Office Address Line 1
Office Address Line 2
Office Number

CONSULTANTS
YOUR EXPRESS AGREEMENT TO COMMON LAW
TERMS AND CONDITIONS OF SERVICE, AND
THEIR USE OF THE FIRM'S NAME, LOGO, AND
OTHER INFORMATION IN THIS PROJECT, IS
HEREBY GRANTED TO THE FIRM'S CLIENT, AND
THE FIRM'S LIABILITY IS LIMITED TO THE
VALUE OF THE PROJECT.

REVISIONS
1
2
3
4
5
6
7
8
9
10

PROJECT
MARQUEE HOMES PARADE
LANDSCAPE PLANS
NORTH OGDEN, UT

PROJECT STATUS
OWNER ISSUE 00/00/00
AGENCY ISSUE 00/00/00
BID ISSUE 00/00/00
CONST. ISSUE 00/00/00

DRAWN BY
CHECKED BY
DATE

JOB NO. 0
SHEET

1 OF 1

Plan Set: A
Date: 02/05/14
PLAN CONTROL
2-05-14
LANDSCAPE CONSTRUCTION PLANS